

TRANSMITTAL SHEET

TO: All Bidders

DATE: September 7, 2022

TOTAL NUMBER OF PAGES (INCLUDING COVER PAGE): 5

FROM: Holly Young, P. Eng. TEL. #: (506) 658-4455
Utilities & Infrastructure Services

IF YOU DID NOT RECEIVE ALL PAGES, OR FURTHER INFORMATION IS REQUIRED,
PLEASE CONTACT THE SENDER

MESSAGE:

TENDER NO: 2022-24

Sanitary Sewer Structural Lining – Phase VI

(Various Locations)

Please find attached a copy of **Addendum #1** for the above tender.

As of March 2021, please be advised that an ***Acknowledgement Form*** (historically sent as part of the City’s addendum packages) confirming receipt of an Addendum is **no longer** included in the addendum package.

However, in accordance with Section 2.5.03 of the City’s General Specifications, it remains a requirement that **each Addendum** will contain a signature page(s) which each Tenderer is **required to sign and include with its Tender submission.**



UTILITIES & INFRASTRUCTURE SERVICES
Engineering Services
175 Rothesay Avenue
Saint John, NB, E2J 2B4

ADDENDUM

PROJECT TITLE:

Sanitary Sewer Structural Lining – Phase VI
(Various Locations)

ADDENDUM NO: 1

DATE: September 7, 2022

PAGE: 1 OF 4

TENDER NO: 2022-24

MAKE THE FOLLOWING MODIFICATIONS TO THE ABOVE PROJECT. INCLUDE IN THE AMOUNT OF THE TENDER ANY ADDITIONS TO OR DEDUCTIONS FROM THE COST OF THE WORK BY REASON OF THESE INSTRUCTIONS. THE DATE FOR RECEIVING TENDERS REMAINS AT: **2:30 PM, TUESDAY, SEPTEMBER 13, 2022.**

ADDITION TO THE SPECIFICATIONS

Division 2 – Submission of Tender

As a result of the COVID-19 pandemic, the City of Saint John is implementing adjustments to the tender submission procedure as follows:

Section 2.6.01 Location of Tender Box for the Submission of Tender

175 Rothesay Avenue, Saint John, New Brunswick

The tender box will be available at the main building entrance for submission of tenders by the Tenderer between the hours of 9:30 am and 2:30 pm only on the above tender closing date. Tenderers shall maintain physical distancing from others when depositing their tender in the tender box.

There will not be a public tender opening. Registered Bidders will receive an email invitation to view the Tender Opening using Microsoft Teams software. Email invitations will be sent to the address provided on the Official Bidder's List. The Tender Opening Committee will conduct the evaluation of the tenders and Compliant tenders will be included in the summary of bids on the City's Tenders & Proposals website within 1 business day following the tender closing.

TENDER SPECIFICATIONS

Division 3 - Appendix "A" – Location Sketch

There was an error in printing this Appendix and the information contained on the sketch was not conveyed clearly. Please see the attached Appendix A coversheet and Location Sketch that is referenced in Section 3.1.1.

Note: Signed copy of the addendum **must** be enclosed in the tender documents, according to the Instructions to Tenderers and Tendering Procedures in Division 2 of the Contract Specifications.

BY:


for CHIEF CITY ENGINEER

CONTRACTOR'S SIGNATURE


TO BE SIGNED AND ATTACHED TO TENDER DOCUMENTS



City of Saint John

APPENDIX A

LOCATION OF THE WORK

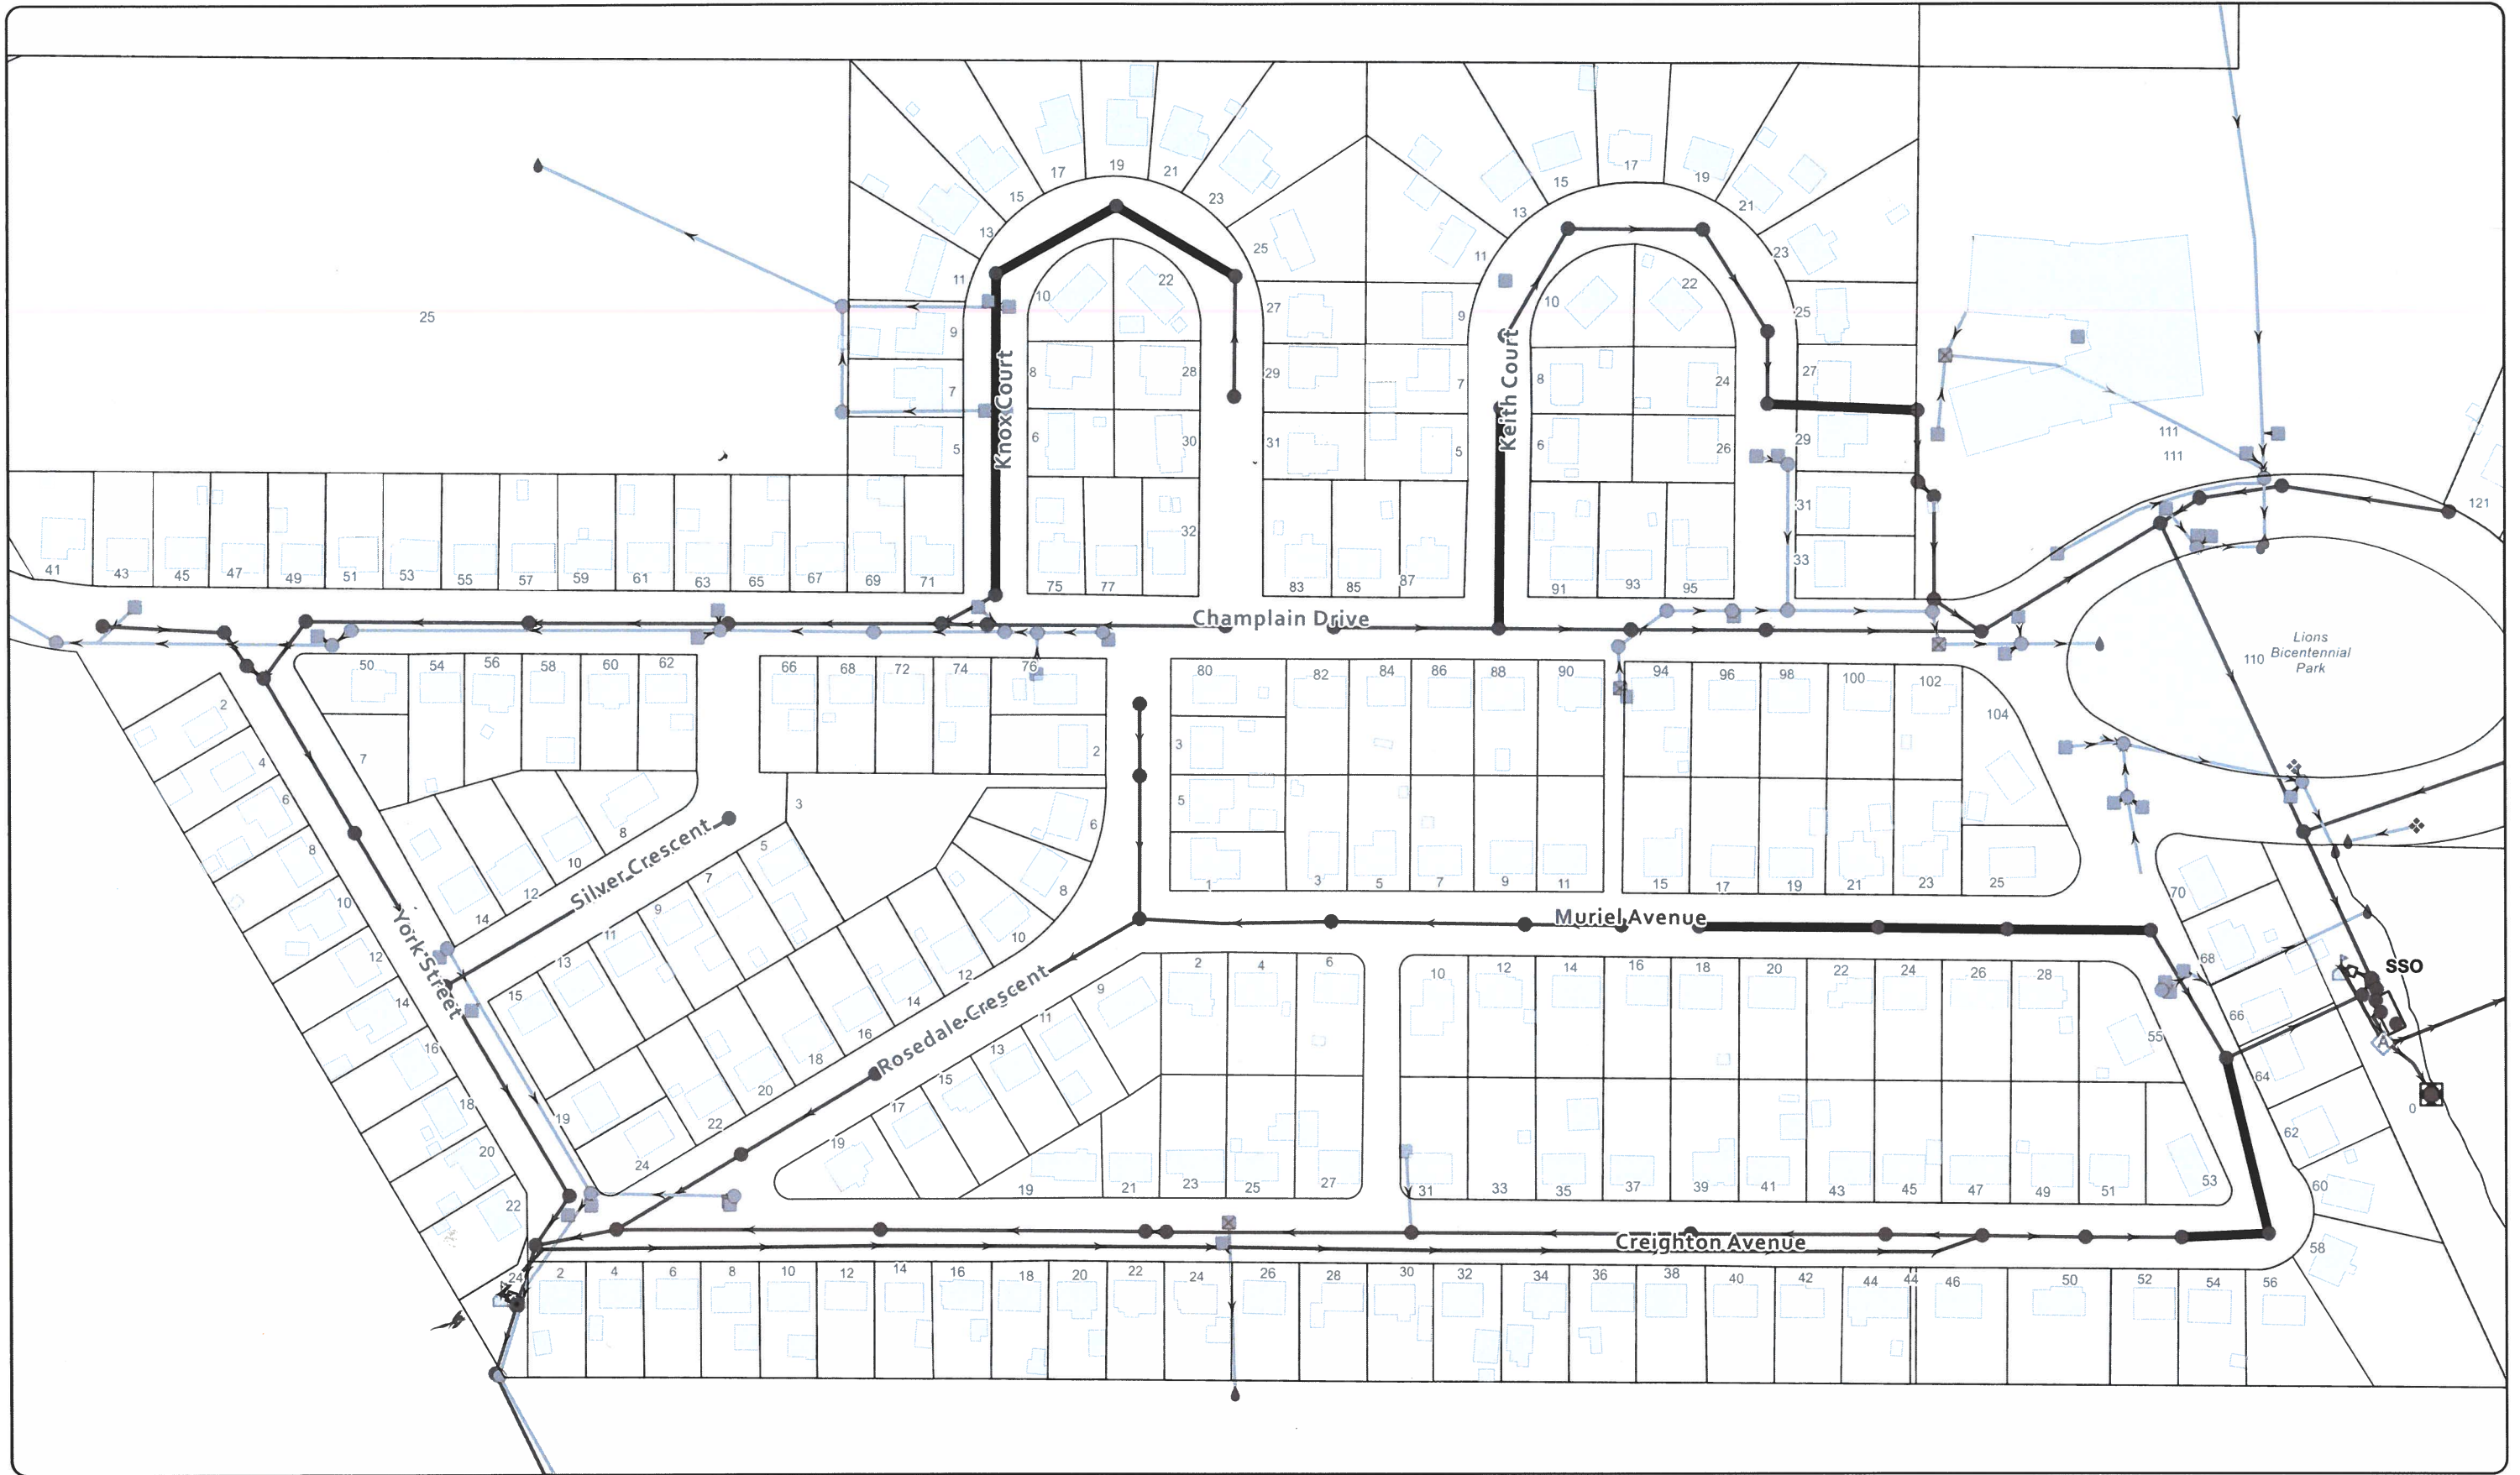


Project Description:

**2022-24 Sewer Lining
Phase VI**

Legend:

Proposed Sewer Lining

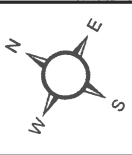

Drawn By:	A.B.P.
Scale:	1:2,000
Date:	Aug 10, 2022
Sheet No:	1 of 1