




CITY OF SAINT JOHN


CITY OF SAINT JOHN

CGAC THERMAL INTERCONNECT

Sht.	Drawing Title
00	COVER SHEET / KEY PLAN
CIVIL	
01	ST. PATRICK STREET CROSSING PLAN & SECTION
02	ST. PATRICK STREET CROSSING DETAILS

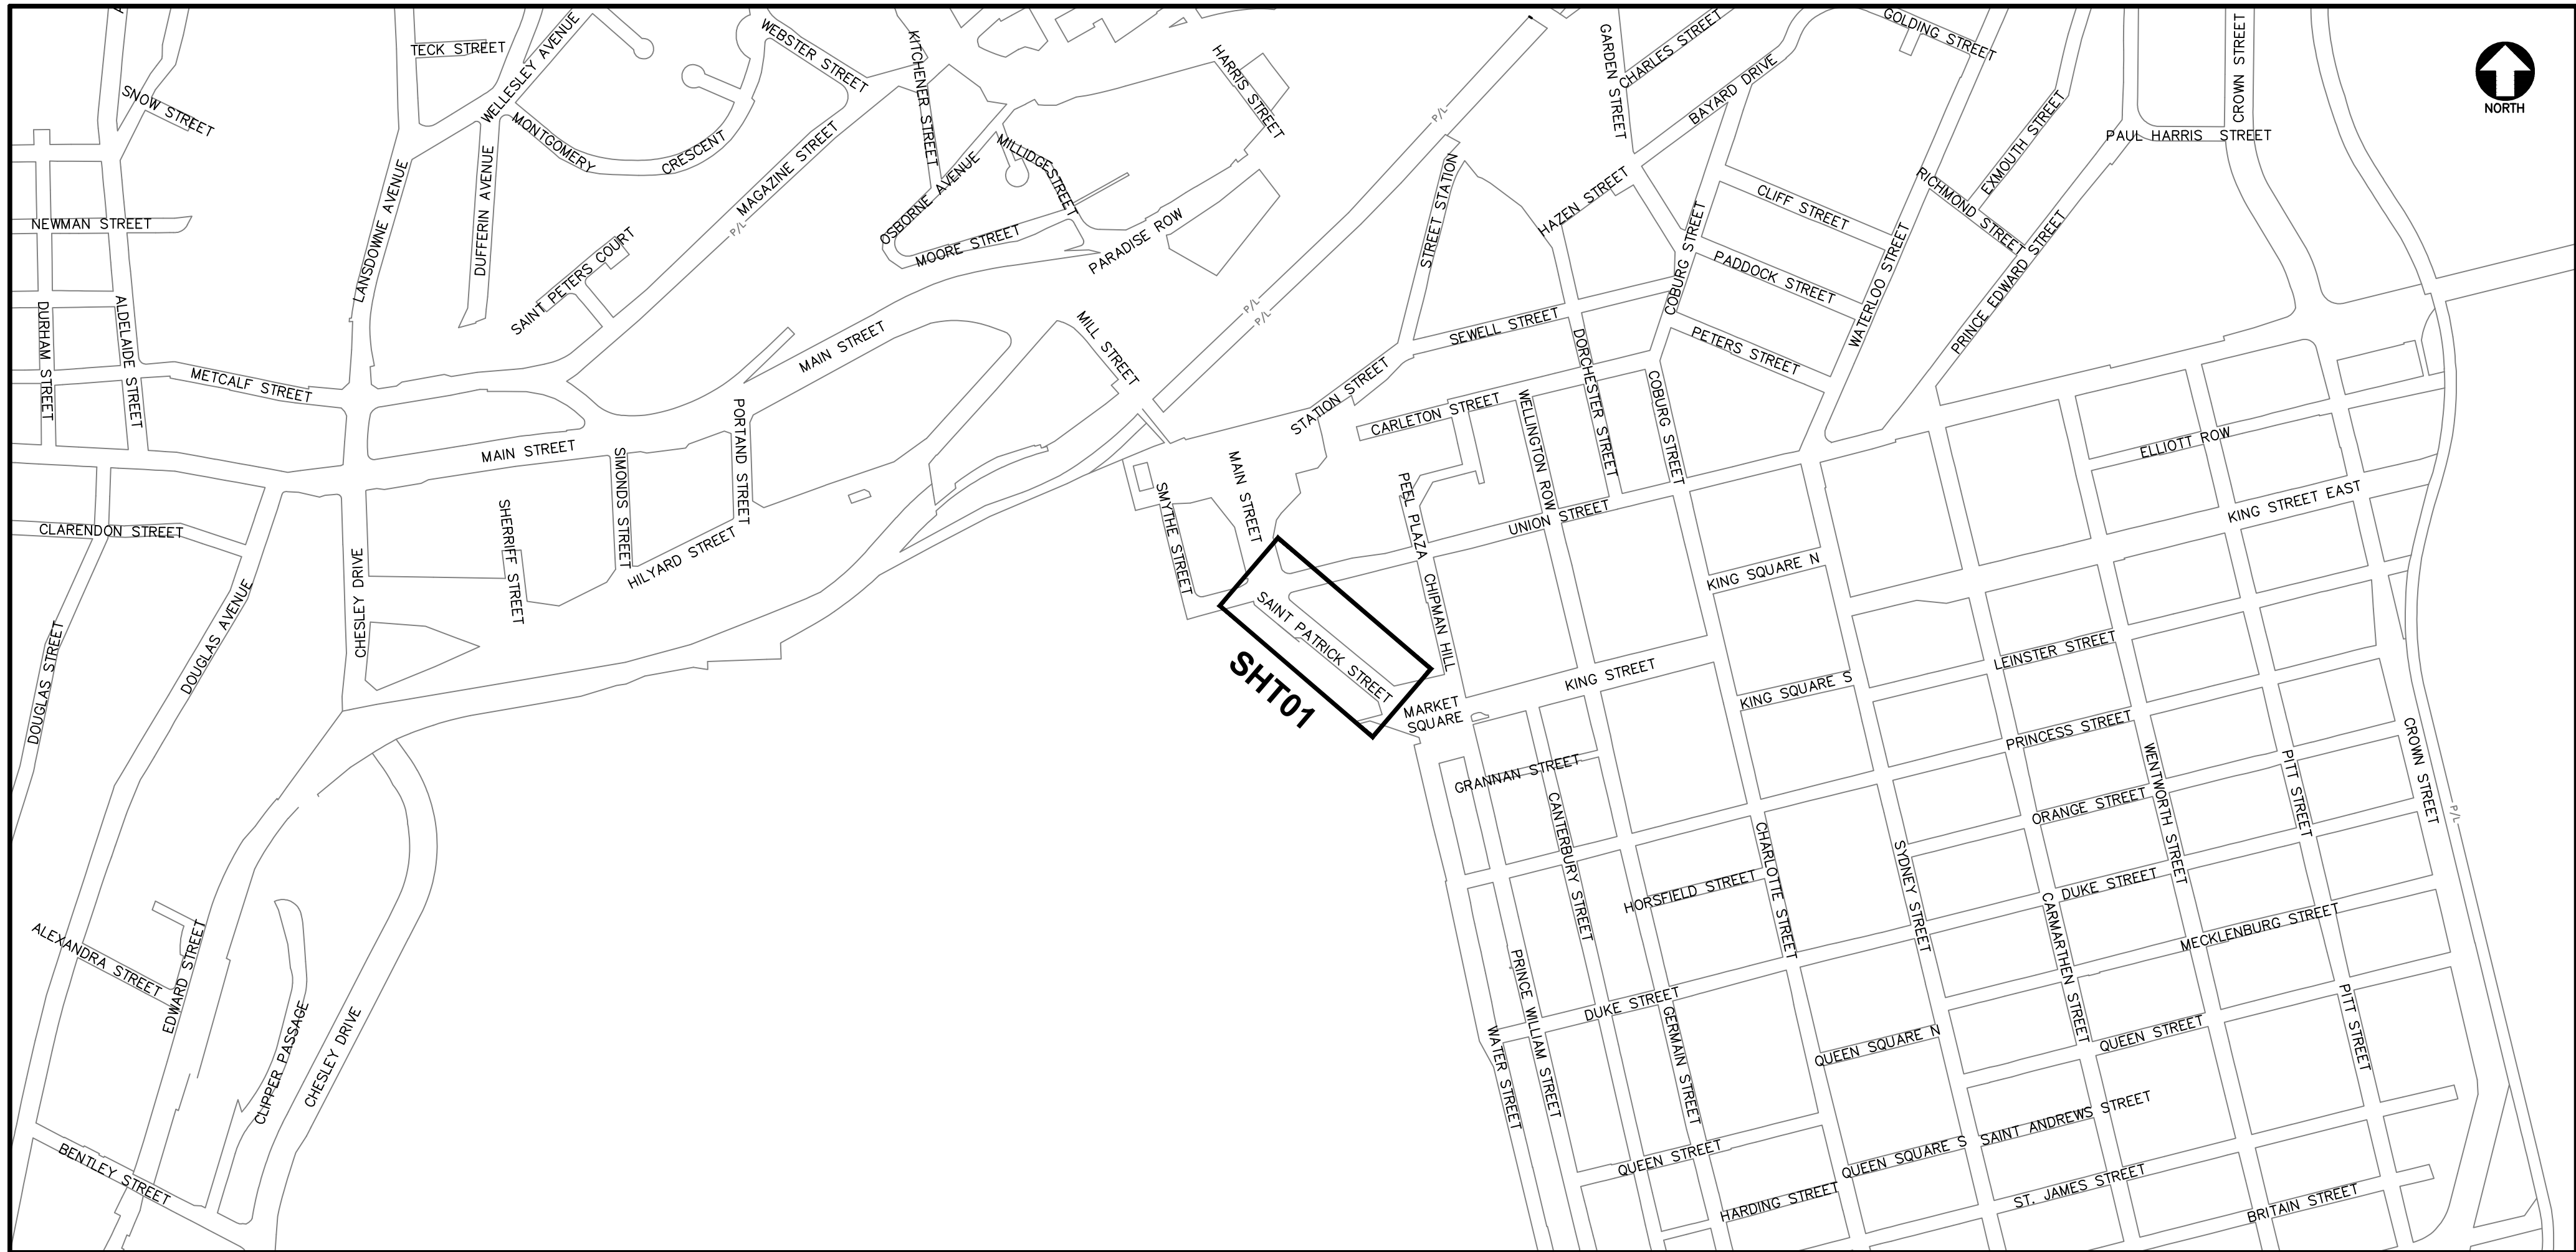


KEY PLAN
1:5,000

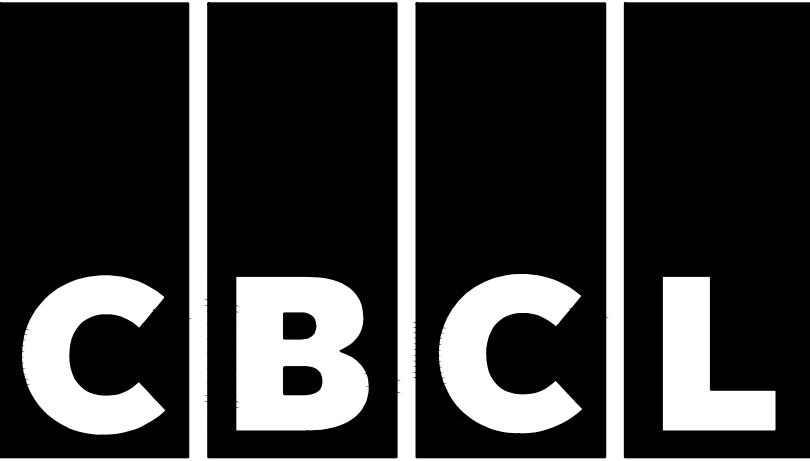

Project No. 232861.00

RE-ISSUED
FOR TENDER

FILE No. S110-002
AUGUST 14, 2023

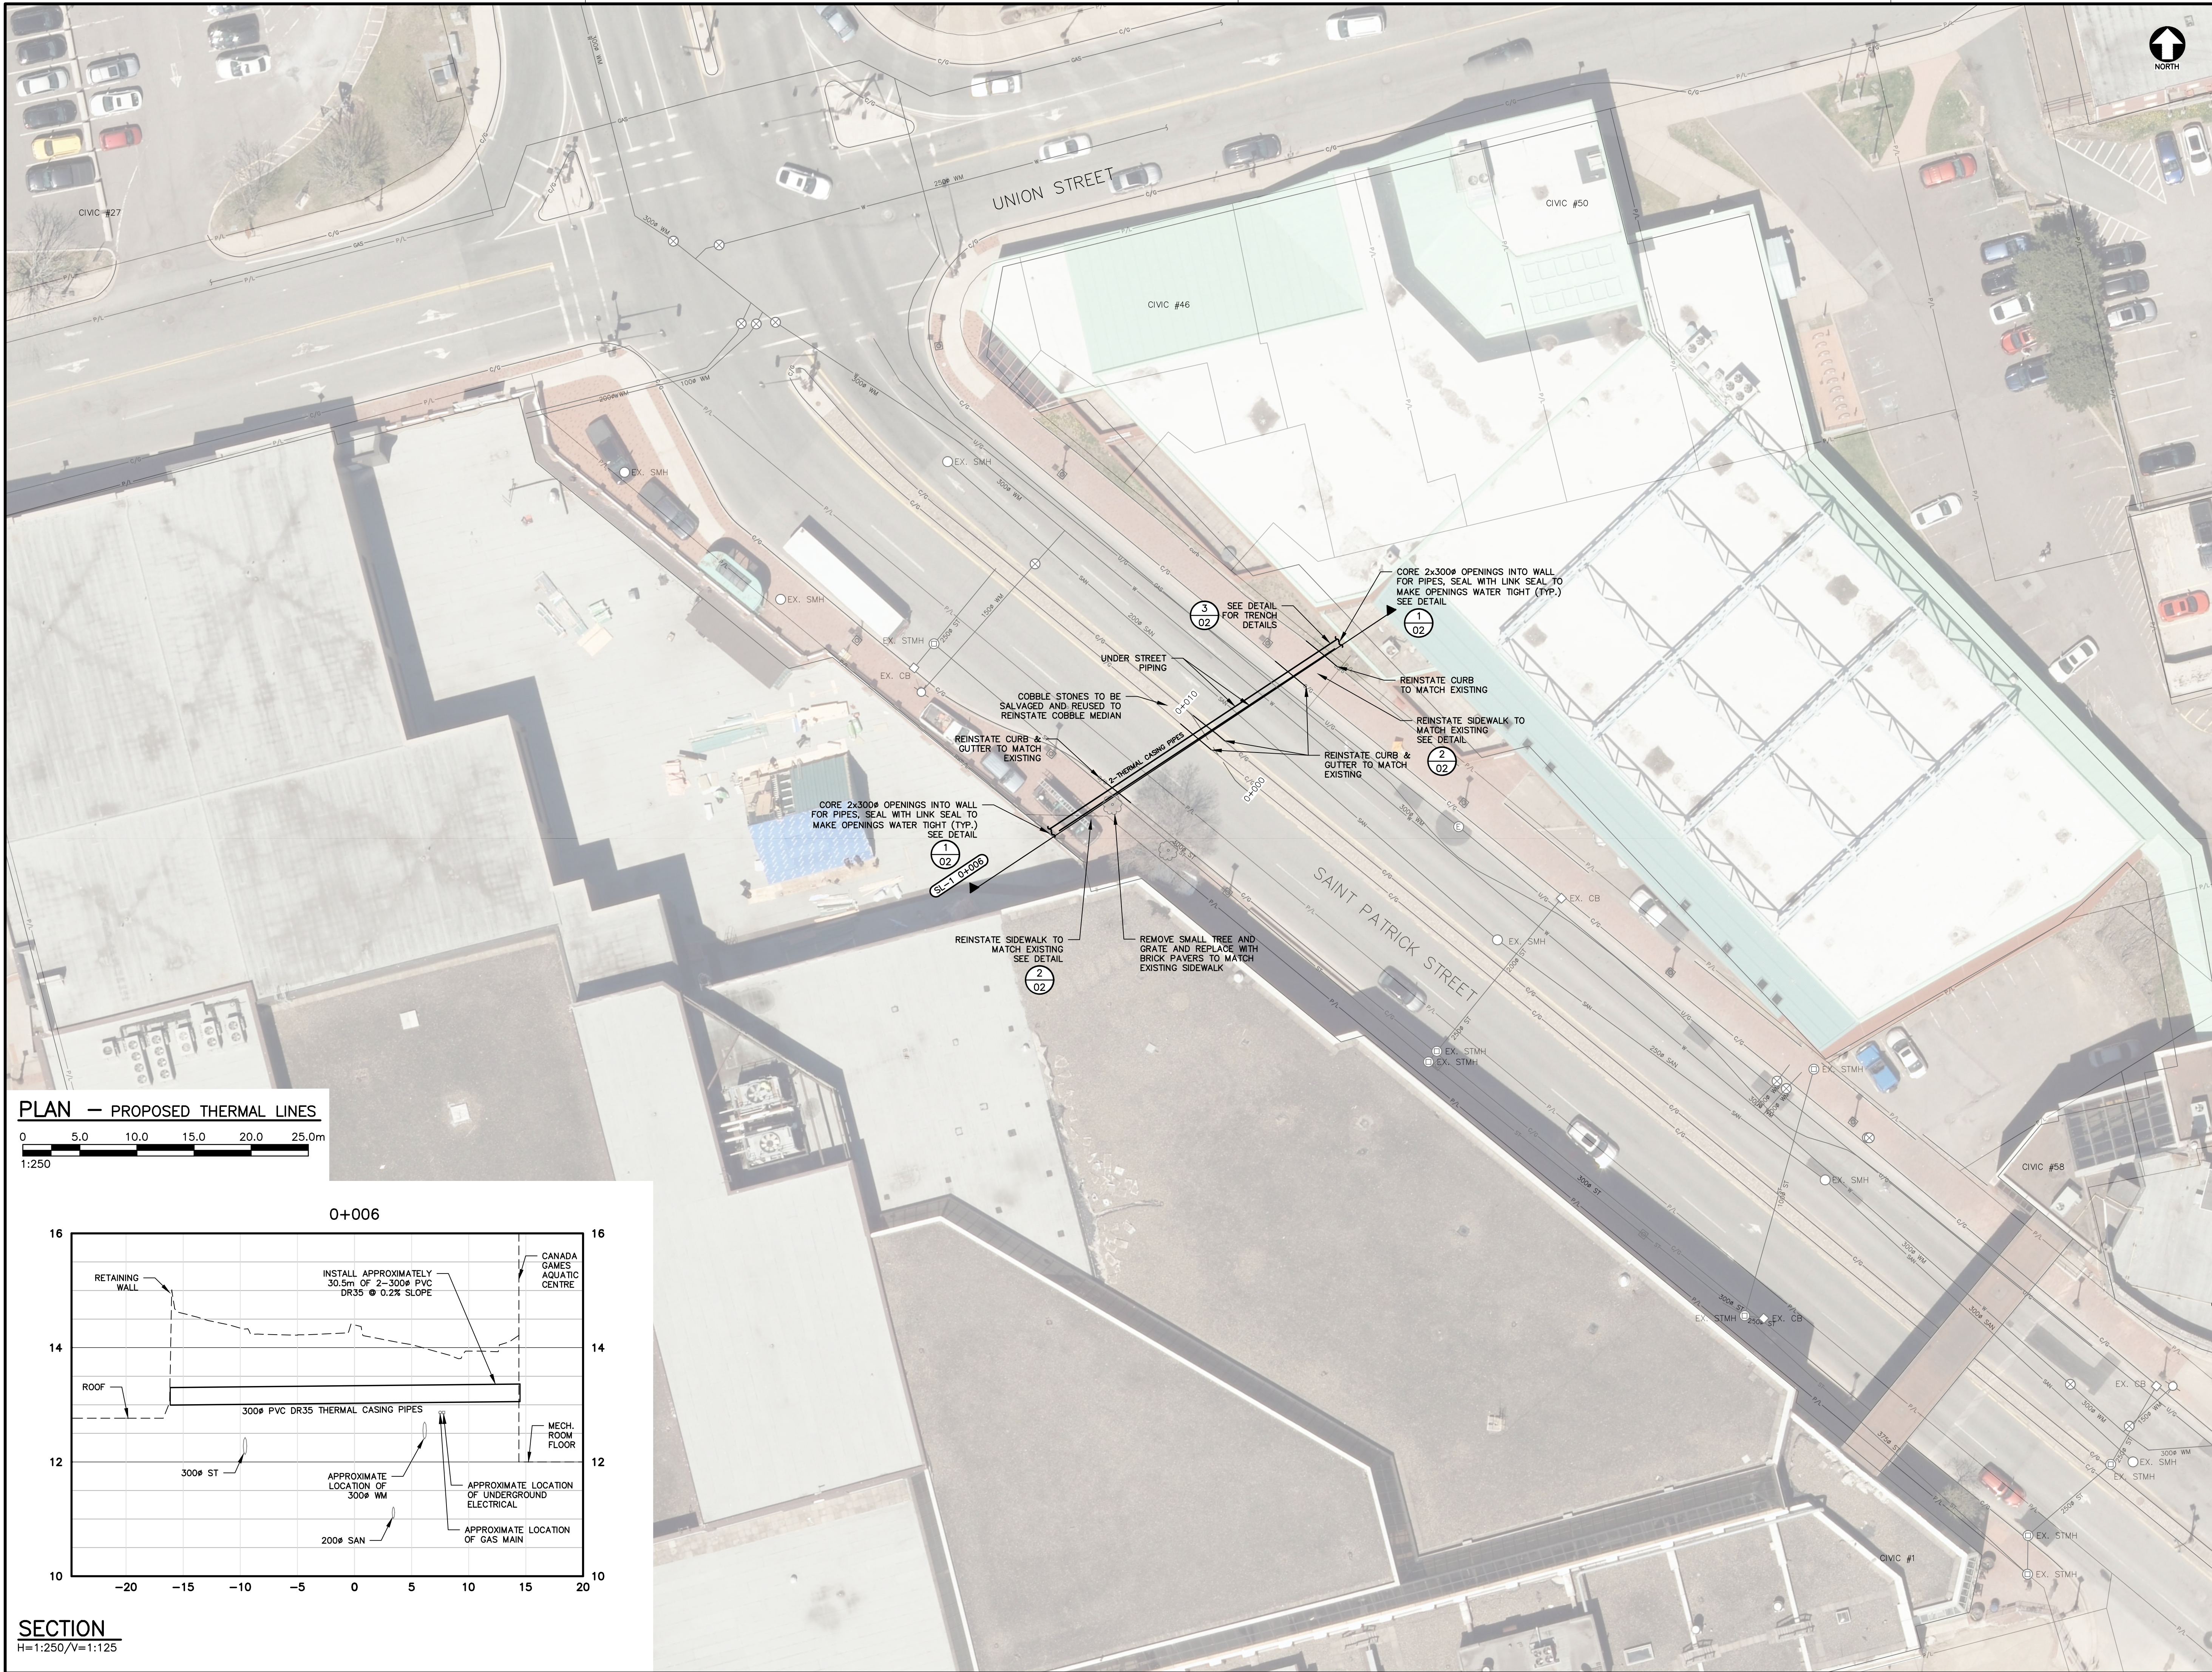

- NOTES
1. ALL DIMENSIONS ARE IN MILLIMETRES.
 2. THE HORIZONTAL DATUM UTILIZED IS NAD83 (CSRS) NEW BRUNSWICK DOUBLE STEREOGRAPHIC PROJECTION.
 3. ALL ELEVATIONS ARE IN GEODETIC METRES AND REFERENCED TO THE CANADIAN GEODETIC VERTICAL DATUM OF 1928 (CGVD28)
 4. ALL CHAINAGES ARE IN METRES.
 5. LOCATION OF EXISTING SERVICES, STRUCTURES AND BUILDINGS APPROXIMATE ONLY. CONTRACTOR TO CONFIRM IN FIELD PRIOR TO EXCAVATION.
 6. ALL FIELD SURVEY INFORMATION PROVIDED BY CBCL LIMITED.
 7. TYPICAL TRENCH DETAIL, PIPE INSTALLATION, FITTINGS & STRUCTURES, CONCRETE CURB AND SIDEWALK AS PER THE CITY OF SAINT JOHN MUNICIPAL OPERATIONS GENERAL SPECIFICATIONS.
 8. CONTRACTOR TO ENSURE THAT ALL MUNICIPAL INFRASTRUCTURE, PUBLIC UTILITY, NATURAL GAS AND OTHER INFRASTRUCTURE ARE LOCATED IN THE FIELD PRIOR TO START OF EXCAVATION.



PROJECT No. 232861.00

LEGEND	
PROPOSED	EXISTING

NO.	BY	DATE	REVISION
1	JRB	2023-08-14	RE-ISSUED FOR TENDER
0	JRB	2023-08-10	ISSUED FOR TENDER



CITY OF SAINT JOHN

PROJECT TITLE



CGAC THERMAL INTERCONNECT

DRAWING TITLE

ST. PATRICK STREET CROSSING PLAN & SECTION

SEAL	CONTRACT NO.
	2023-25
	SCALE
	VERT. = 1 : 50 HORZ. = 1 : 250
	DRAWN BY
	WMB
	DATE
	JUN 13, 2023
	CHECKED BY
	JRB / TMC

SHEET	01	FILE
OF	02	S110-002

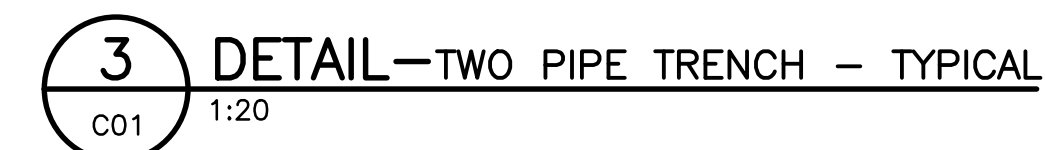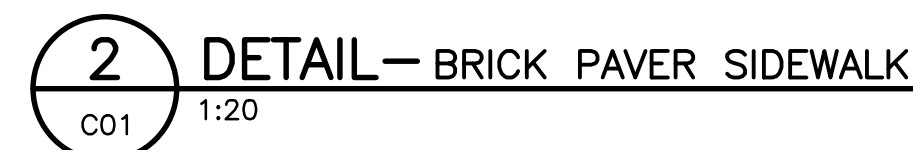

- C B C L**

1	JRB	2023-08-14	RE-ISSUED FOR TENDER
0	JRB	2023-08-10	ISSUED FOR TENDER
NO.	BY	DATE	REVISION




CITY OF SAINT JOHN

PROJECT TITLE

CGAC THERMAL
INTERCONNECT

DRAWING TITLE

ST. PATRICK STREET CROSSING DETAILS

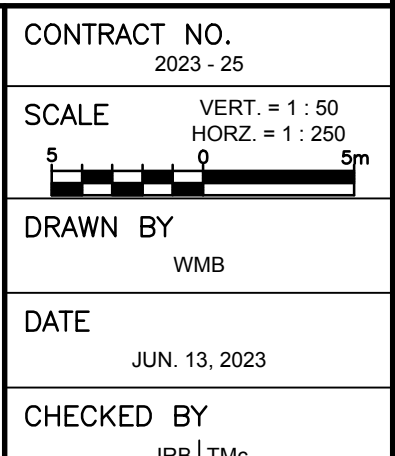

SHEET	02	FILE	
OF	02		S110-002